



PLAN

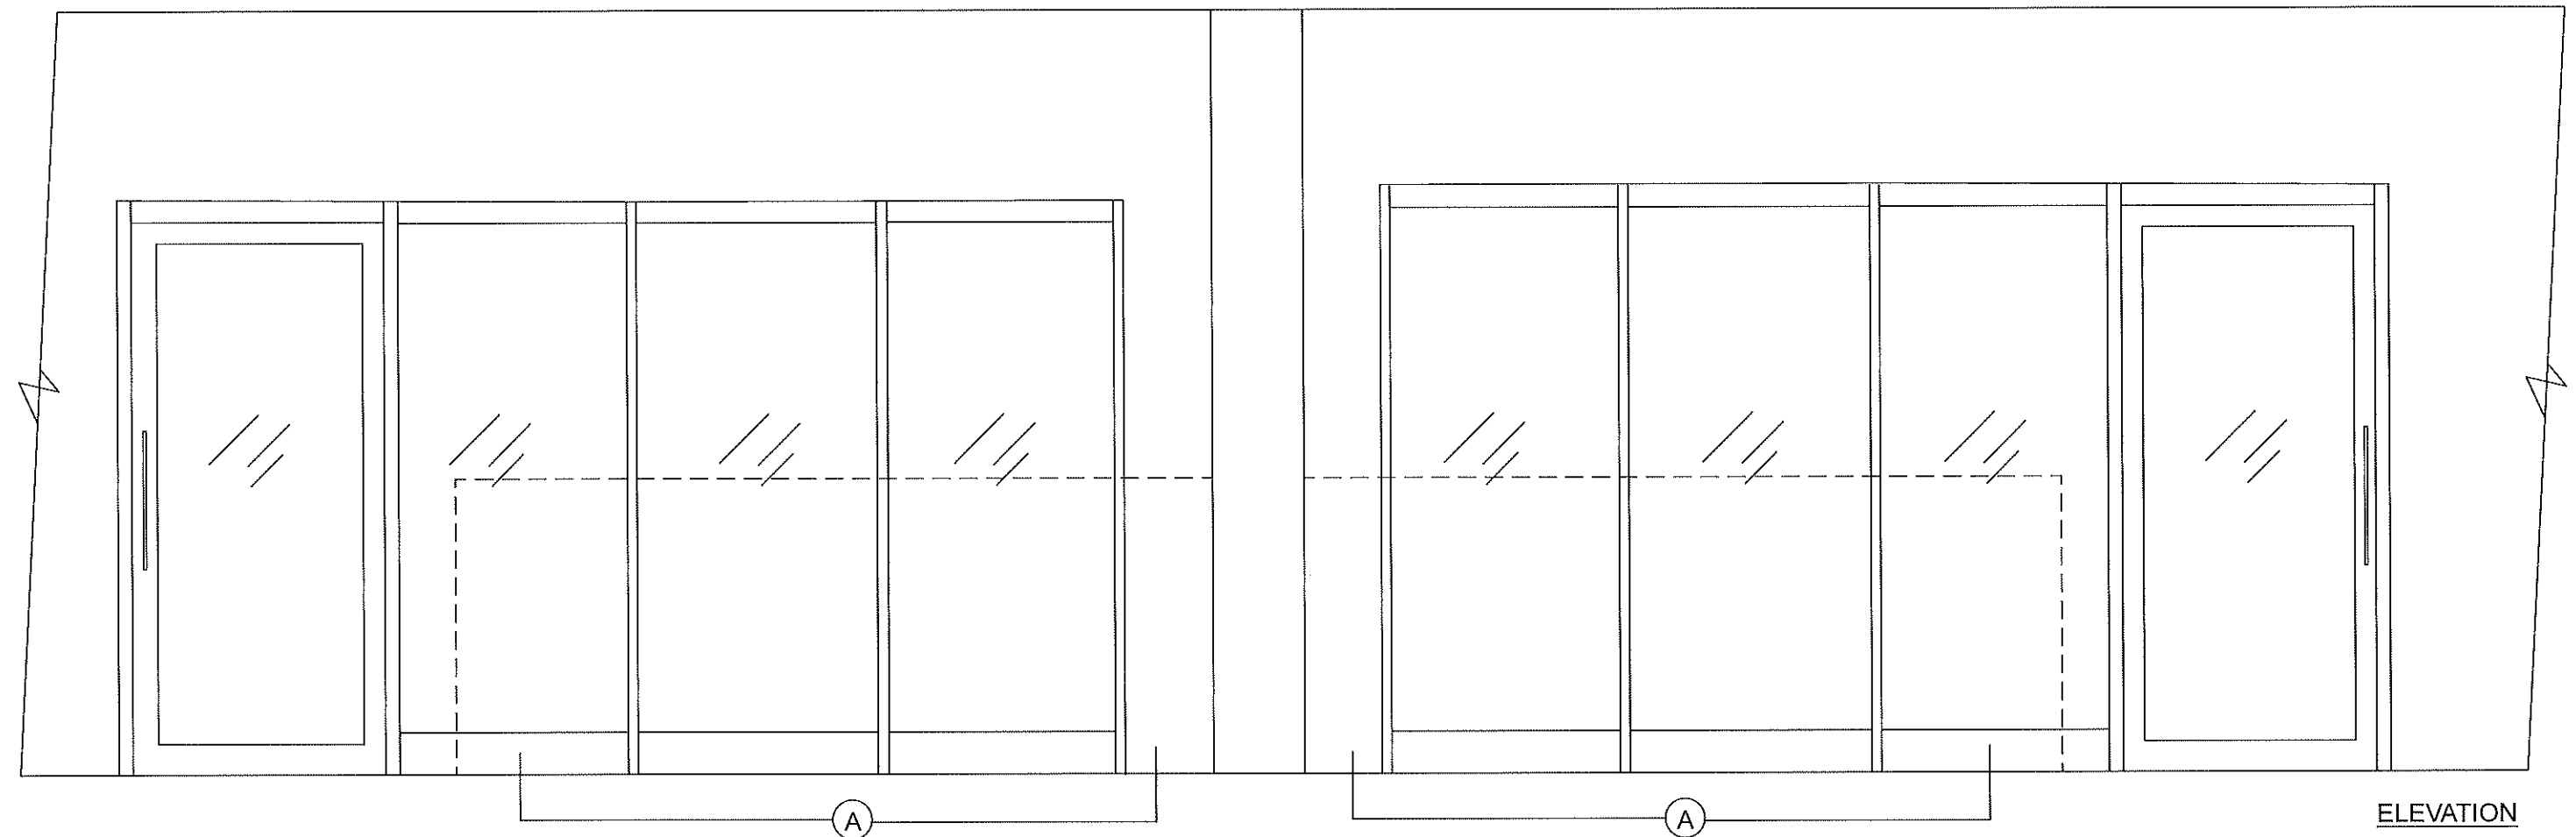

ELEVATION

(A) = Existing 42\"H SF shelving.

PEEBLES LIBRARY
 CHILDREN'S ROOM
 October 9, 2020
 Scale: 1/2\"=1'-0\"

 LIBRARY
 DESIGN
 ASSOCIATES
 INC.
 10046 Brewster Lane
 Powell, Ohio 43065
 614-923-6600