

ⓑ = Nacre table top power/USB unit.

ELEVATION




ELEVATION



PEEBLES LIBRARY
 PATRON COMPUTERS
 October 1, 2020
 Scale: 1/2"=1'-0"

LIBRARY
 DESIGN
 ASSOCIATES
 INC.
 10046 Brewster Lane
 Powell, Ohio 43065
 614-823-6900



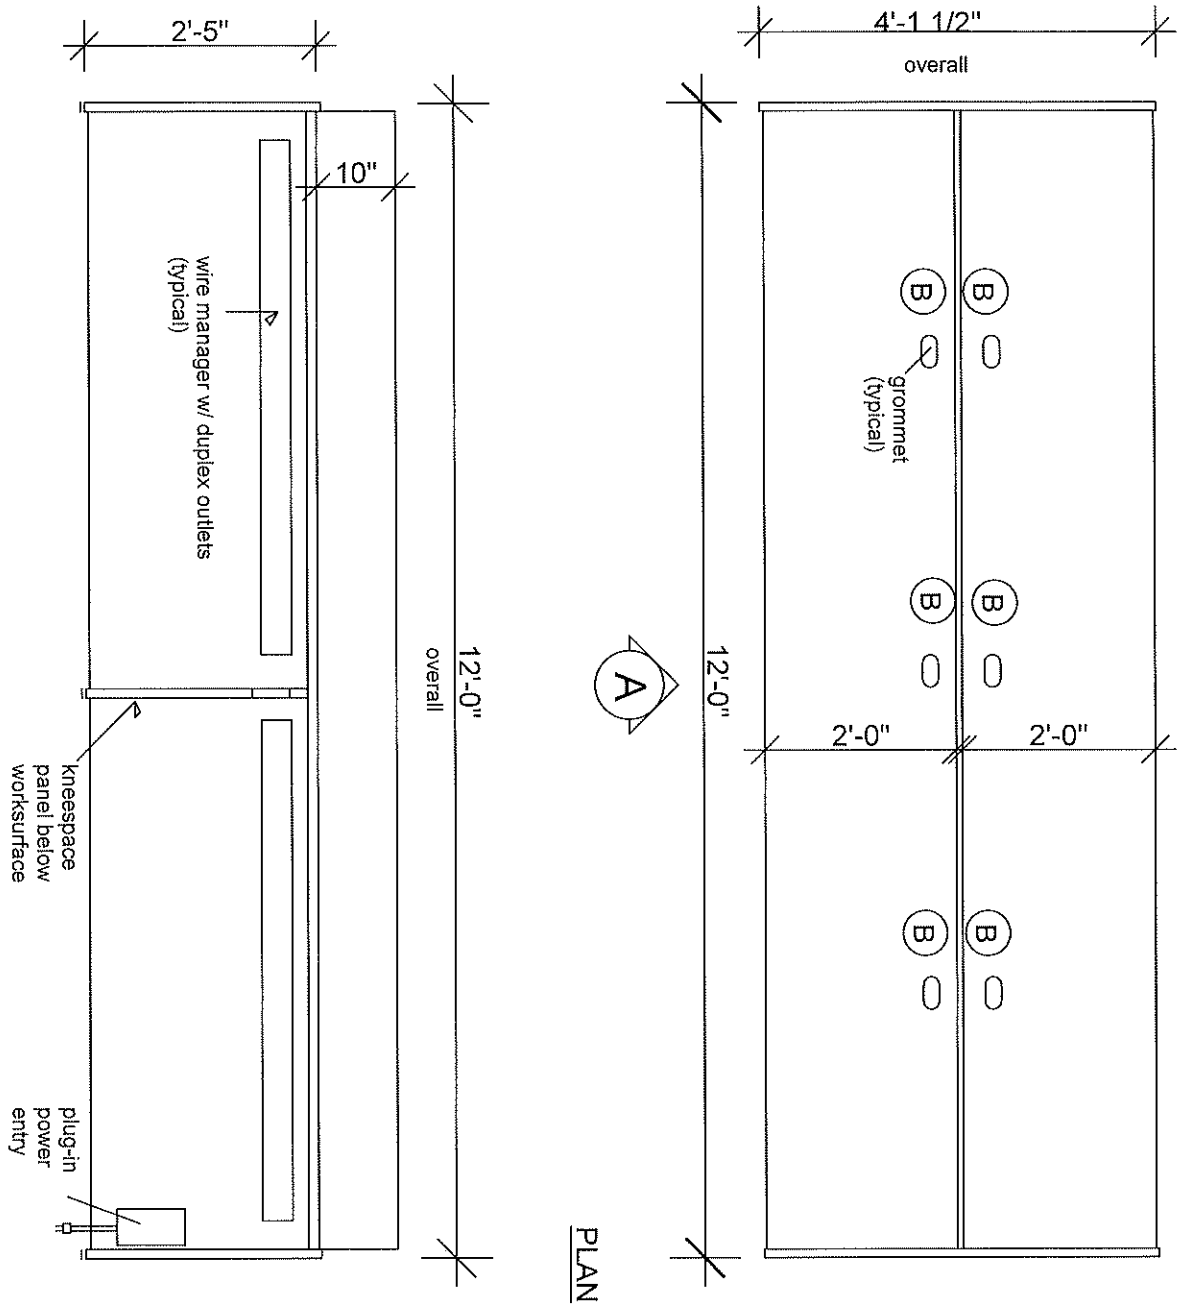


ⓑ = Nacre table top power/USB unit.

PLAN

PEEBLES LIBRARY
 PATRON COMPUTERS
 October 1, 2020
 Scale: 1/2"=1'-0"


LIBRARY
 DESIGN
 ASSOCIATES
 INC.
 10046 Brewster Lane
 Powell, Ohio 43065
 614-923-8600

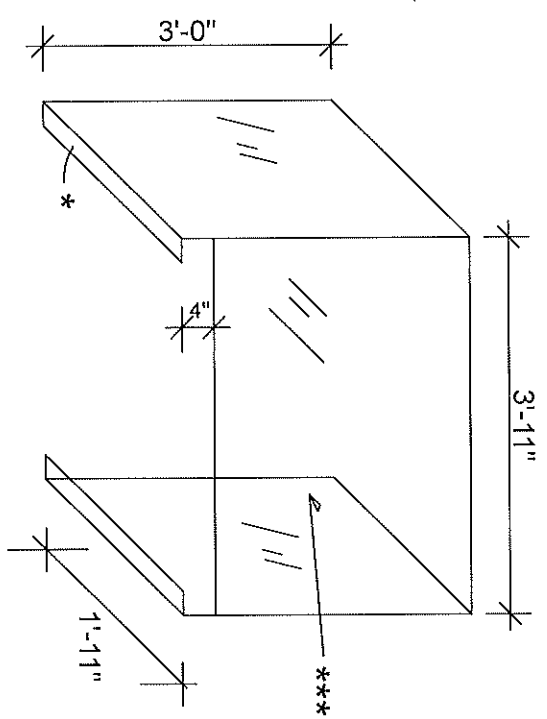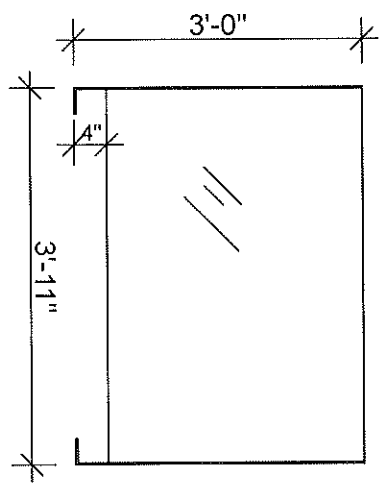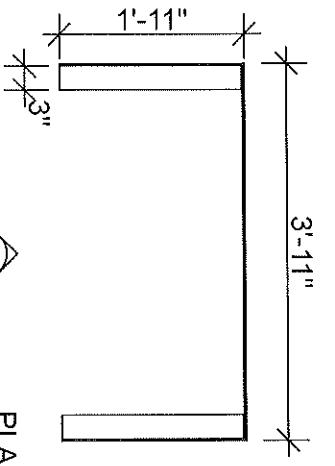


* Velcro to attach Acrylic to lip of desk.
 *** LDA installer to attach adjacent shields together, for added structure

PEEBLES BRANCH
 ADULT COMPUTERS
 ACRYLIC SAFETY SHIELD
 QTY: (12)
 October 1, 2020

LIBRARY
 DESIGN
 ASSOCIATES
 INC.
 10046 Brewster Lane
 Powell, Ohio 43065
 614-923-6600

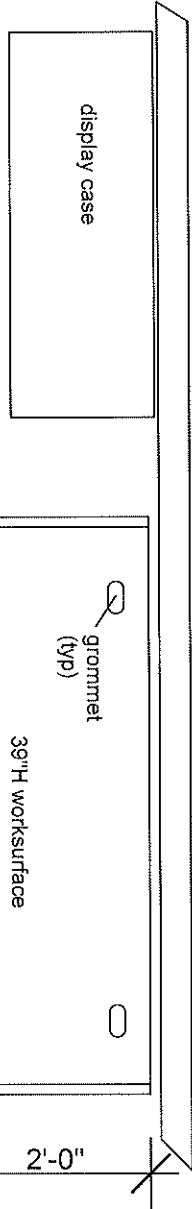

PLAN

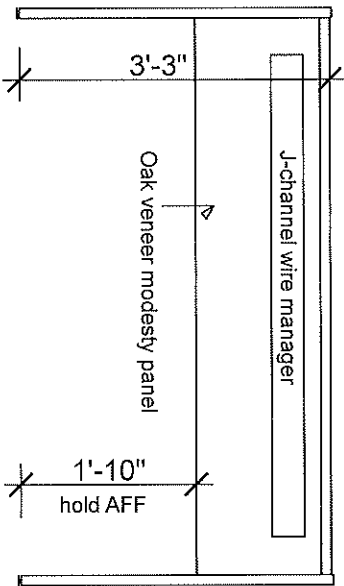



ELEVATION



PEEBLES LIBRARY
 PATRON EXPRESS STATION
 October 1, 2020
 Scale: 1/2"=1'-0"






LIBRARY
 DESIGN
 ASSOCIATES
 INC.
 10046 Brewster Lane
 Powell, Ohio 43065
 614-923-6800

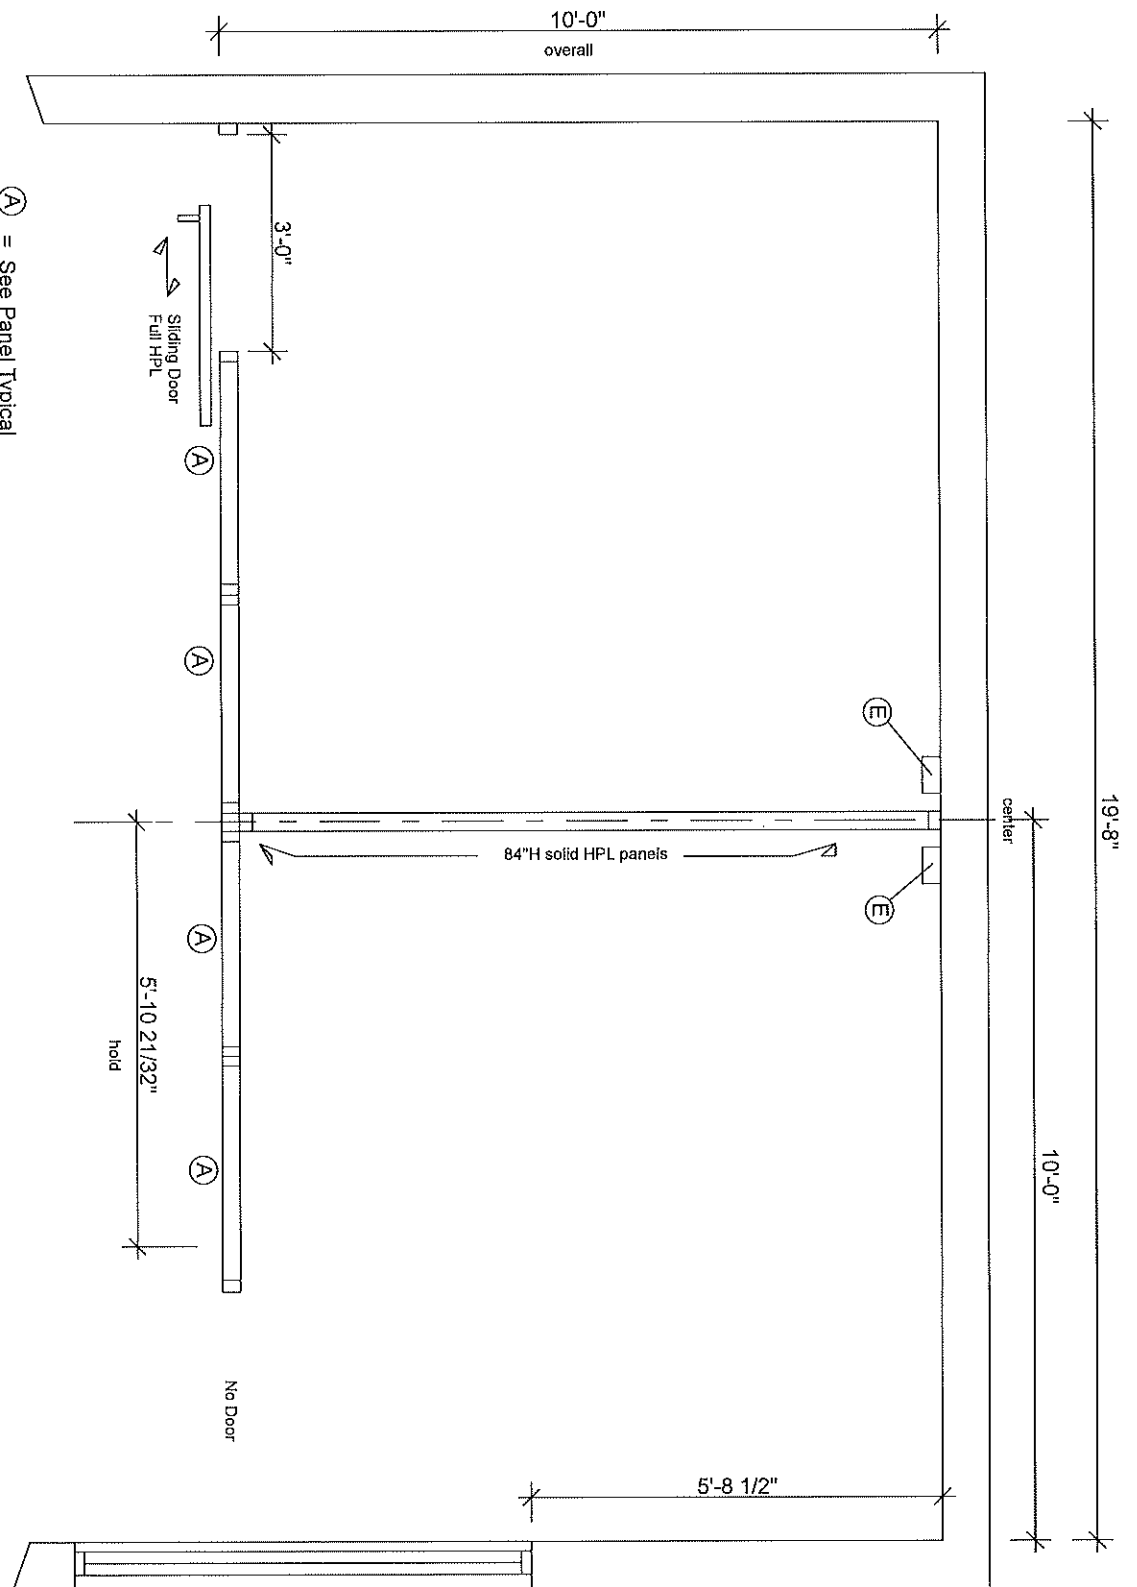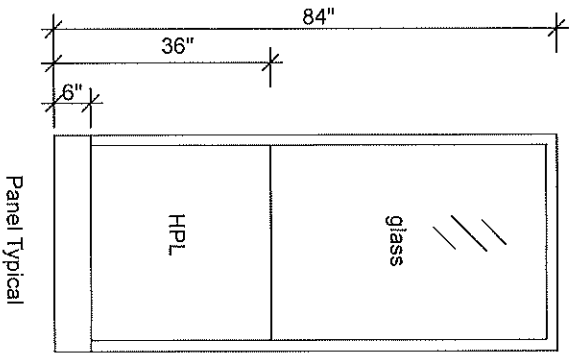

- (A) = See Panel Typical
- (E) = Existing wall data
- * No Electric in panels.
- * 84"H Panels, not to ceiling.


PEEBLES LIBRARY
 STAFF OFFICE ARRANGEMENT
 October 1, 2020
 Scale: 3/8"=1'-0"



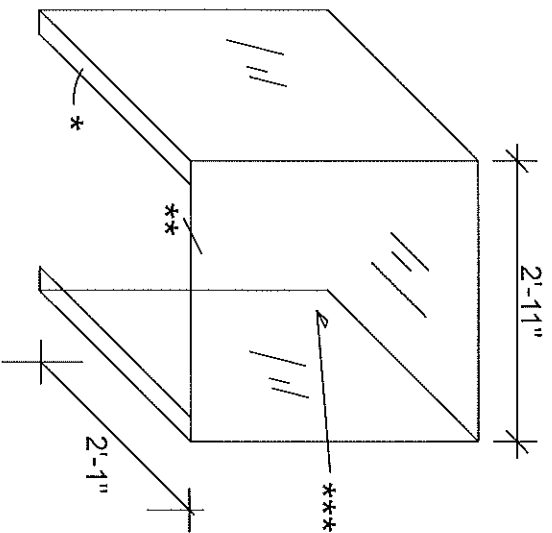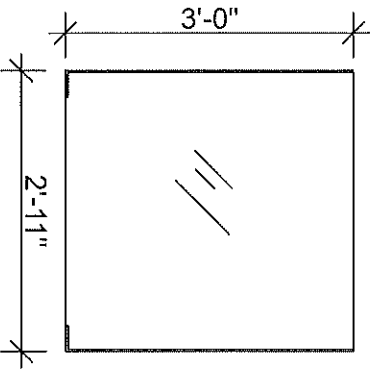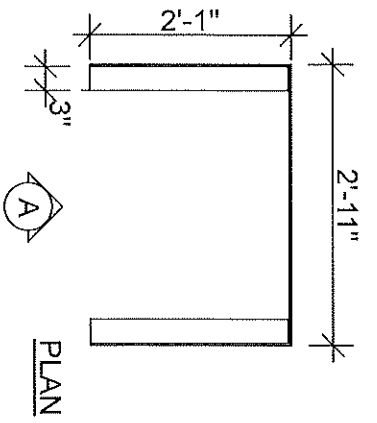




- * Velcro to attach Acrylic to lip of desk.
- ** LDA installer to field cut wire pass through hole in each shield
- *** LDA installer to attach adjacent shields together, for added structure

PEEBLES BRANCH
 CHILDREN'S COMPUTERS
 ACRYLIC SAFETY SHIELD
 QTY: (2)
 September 24, 2020

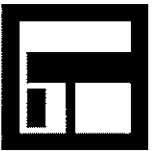

LIBRARY
 DESIGN
 ASSOCIATES
 INC.

10046 Brewster Lane
 Powell, Ohio 43065
 614-923-6600

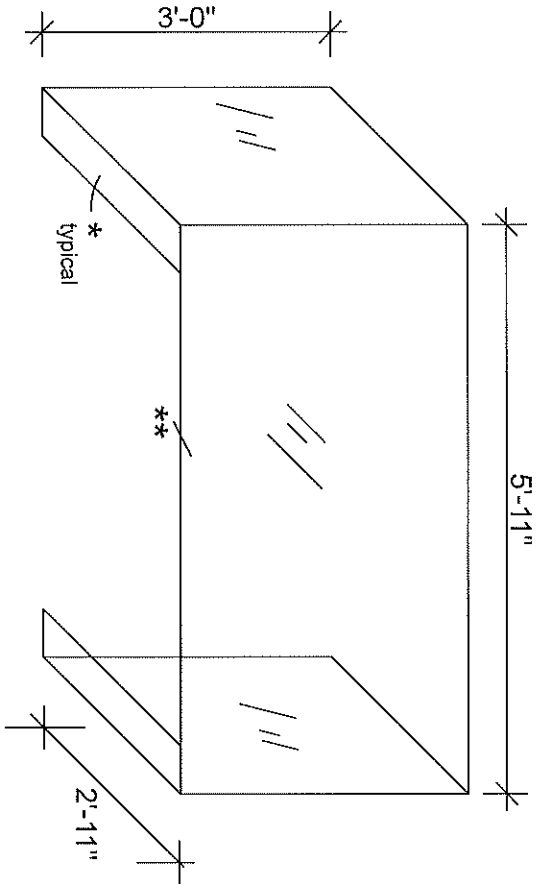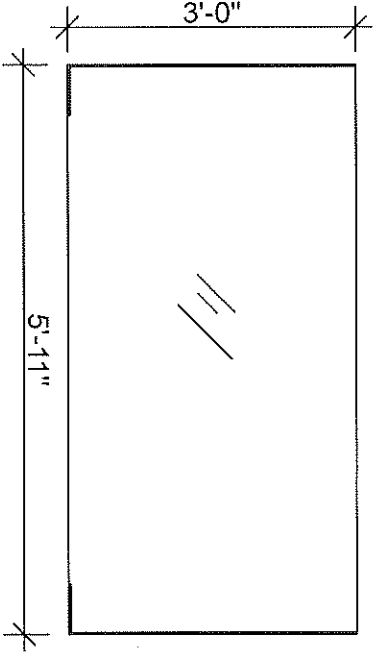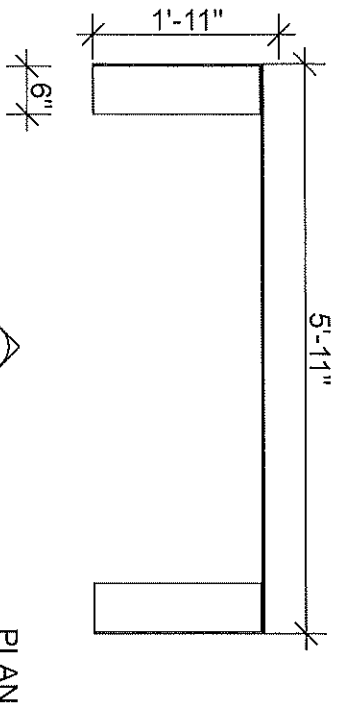

- * Velcro to attach Acrylic to lip of desk.
- ** LDA installer to field cut wire pass through hole in each shield.

Note: Core material cannot exceed 120", therefore we needed to shorten the ends to 23" vs 25" we originally intended to use.

PEEBLES BRANCH
 CHILDREN'S COMPUTERS
 ACRYLIC SAFETY SHIELD
 QTY: (3)
 October 1, 2020



LIBRARY
 DESIGN
 ASSOCIATES
 INC.

10046 Brewster Lane
 Powell, Ohio 43065
 614-923-6600